




# 2. Proposamena

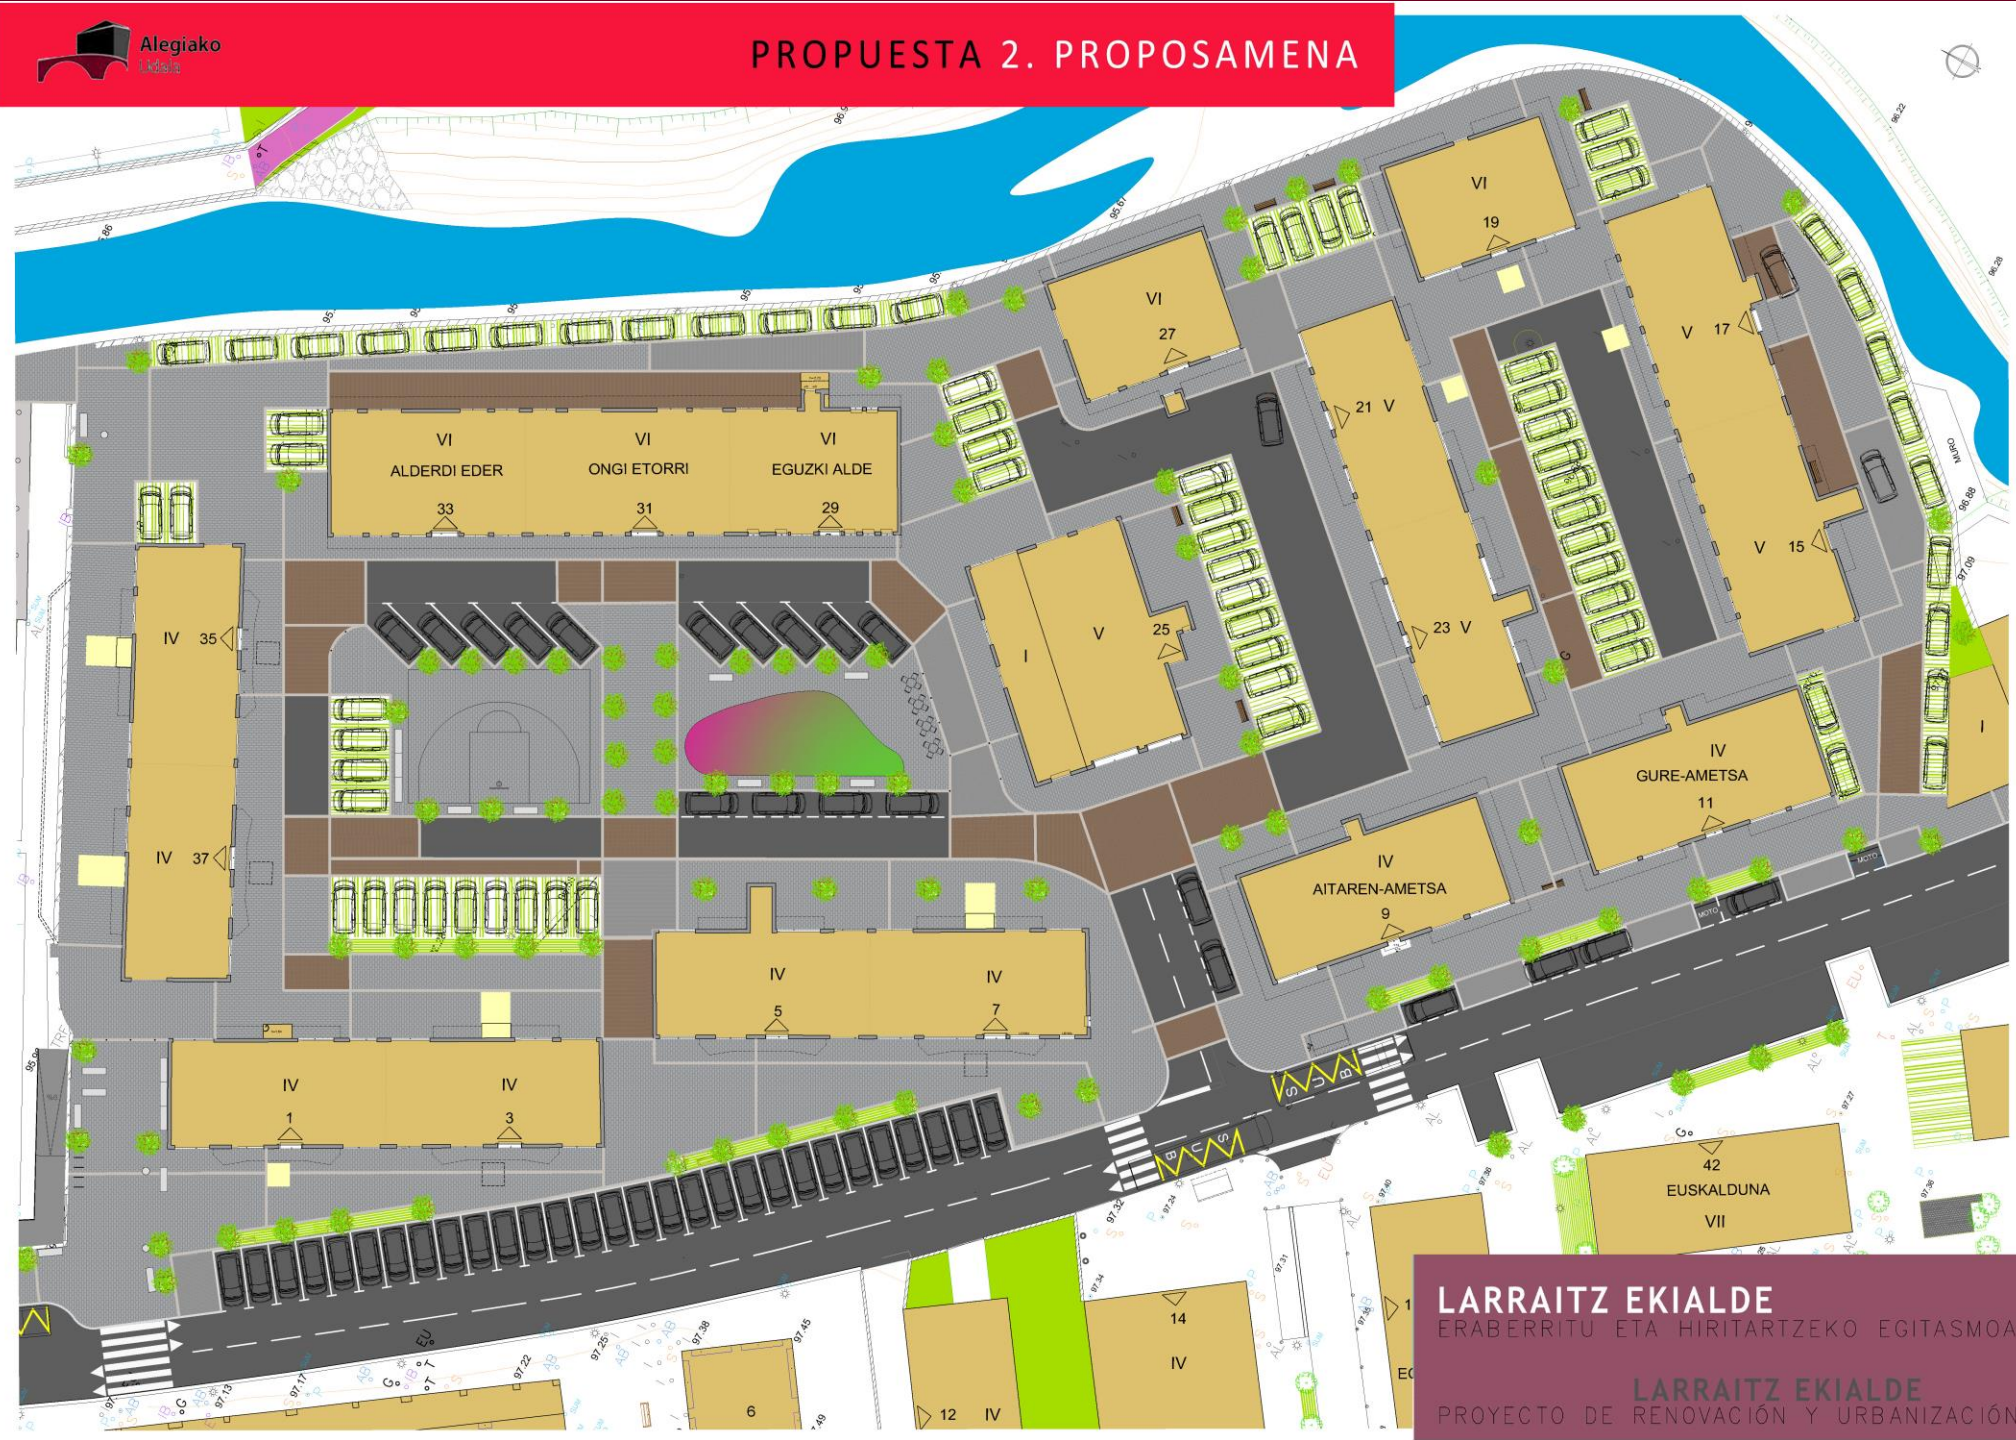







GAUR EGUN	2 PROPOSAMENA
128	120+GARAJE
1.085 m <sup>2</sup>	610m <sup>2</sup>
328 m <sup>2</sup>	165m <sup>2</sup>
0 m <sup>2</sup>	100 m <sup>2</sup>


120 + Garajeak





**LARRITZ EKIALDE**  
 ERABERRITU ETA HIRITARTZEKO EGITASMOA  
**LARRITZ EKIALDE**  
 PROYECTO DE RENOVACIÓN Y URBANIZACIÓN


# 3. Proposamena

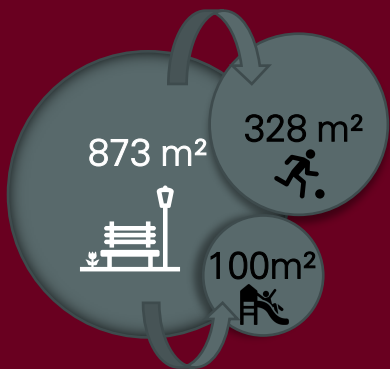GAUR EGUN	<b>3</b> PROPOSAMENA
128 	107+GARAJE 
1.085 m <sup>2</sup> 	873m <sup>2</sup> 
328 m <sup>2</sup> 	328m <sup>2</sup> 
0 m <sup>2</sup> 	100m <sup>2</sup> 




873 m<sup>2</sup> 

328 m<sup>2</sup> 





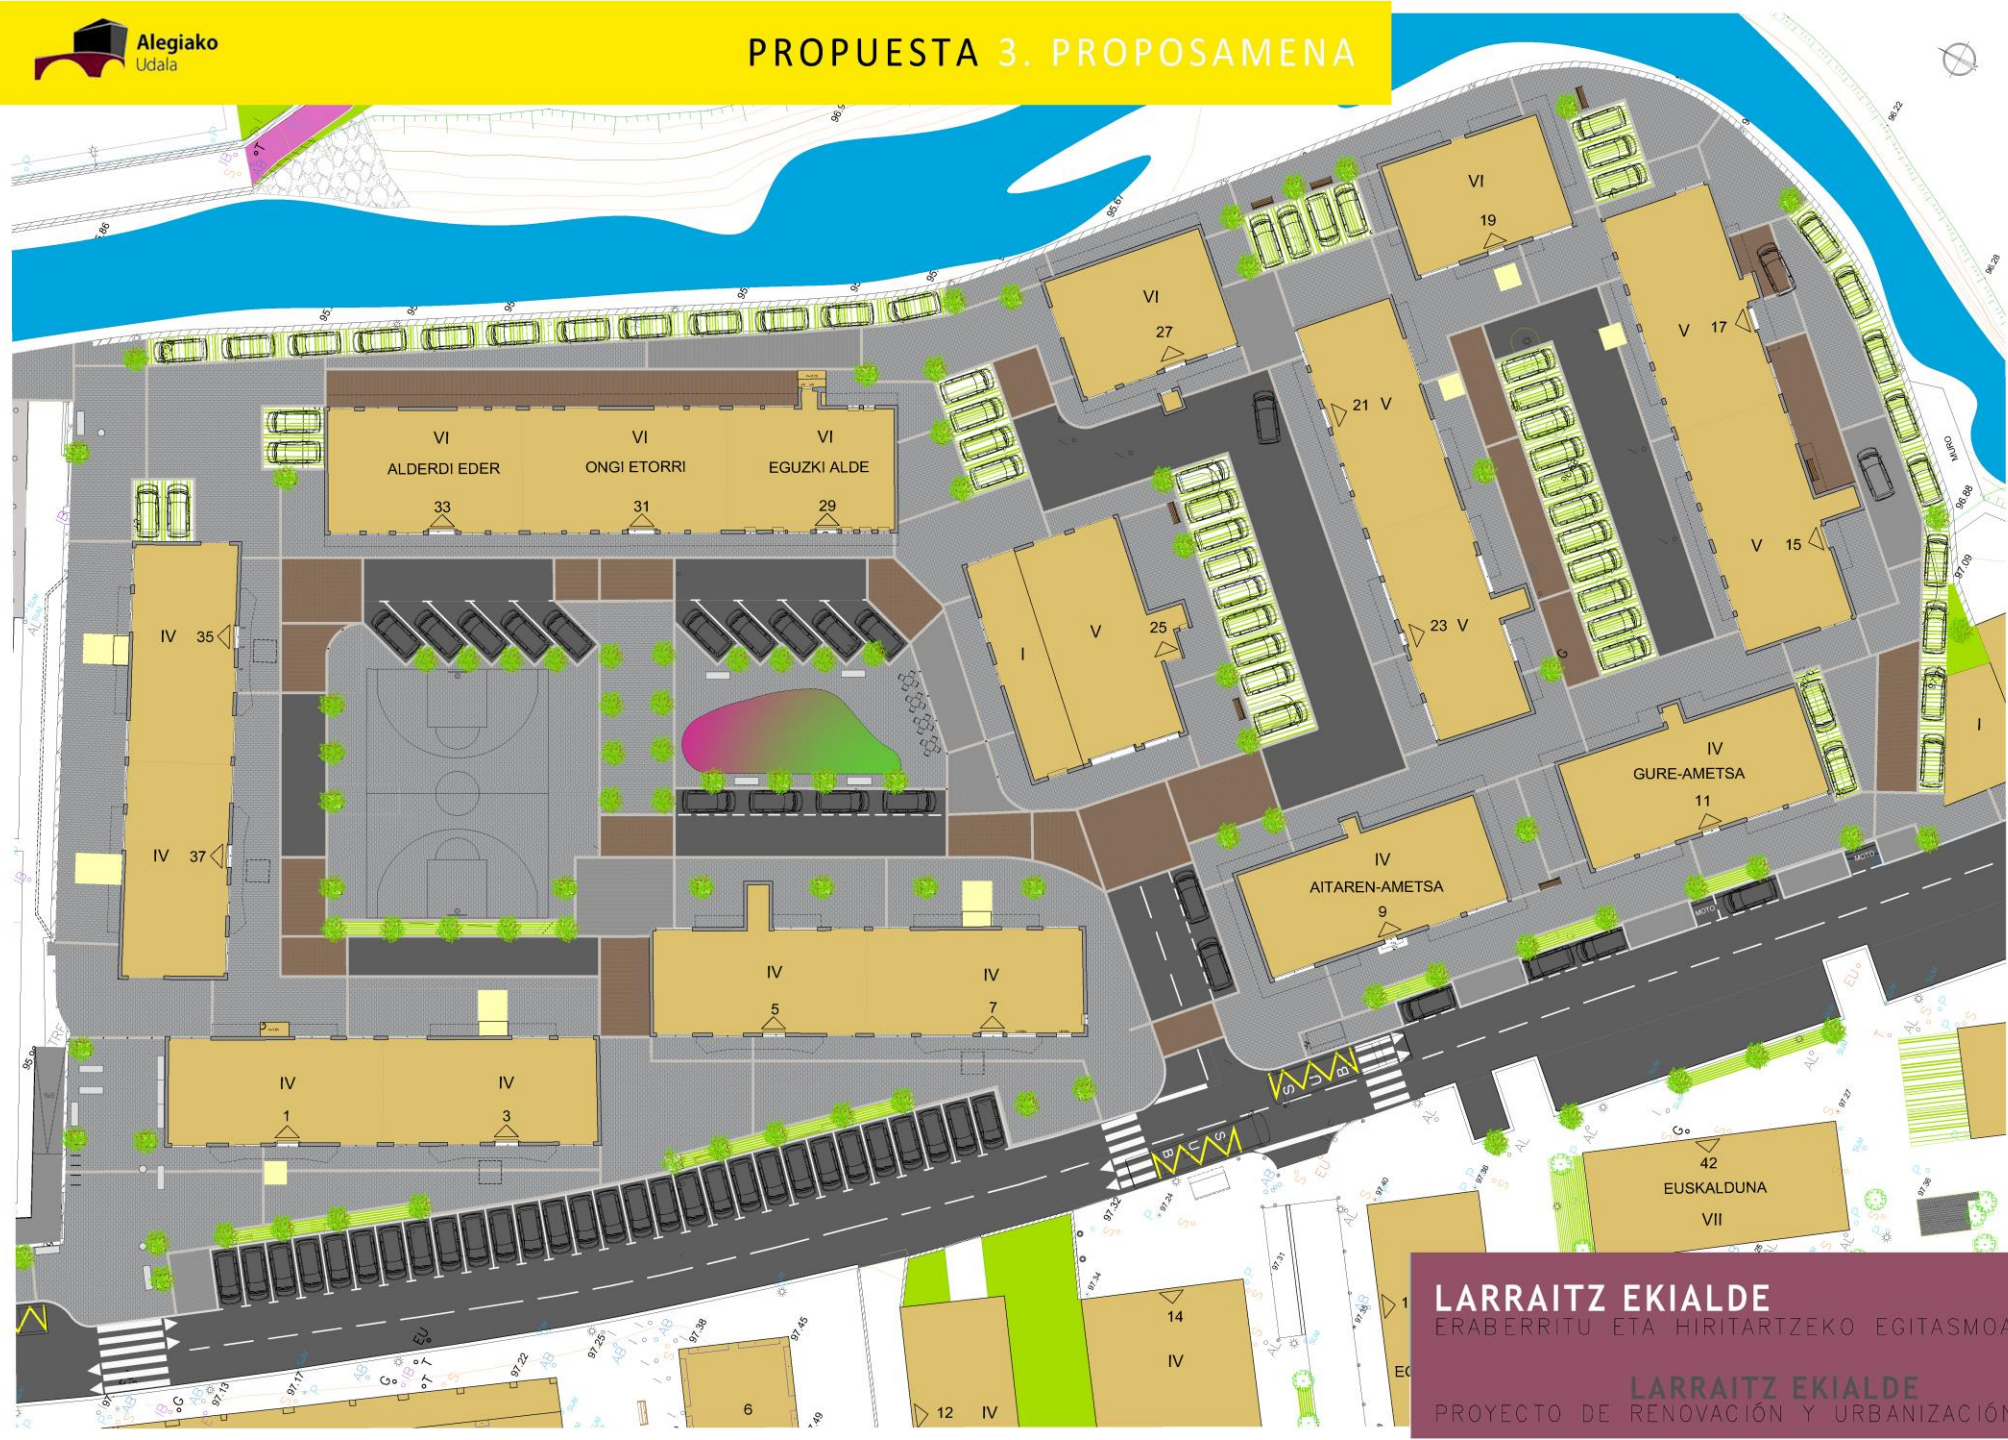











100m<sup>2</sup> 

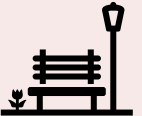107  + Garajeak



**LARRAITZ EKIALDE**  
ERABERRITU ETA HIRITARTZEKO EGITASMOA

**LARRAITZ EKIALDE**  
PROYECTO DE RENOVACIÓN Y URBANIZACIÓN

GAUR EGUN	1 PROPOSAMENA	2 PROPOSAMENA	3 PROPOSAMENA
<p>128 </p>	<p>130+ GARAJE </p>	<p>120+ GARAJE </p>	<p>107+ GARAJE </p>
<p>1.085 m<sup>2</sup> </p> <p>↓</p>	<p>541m<sup>2</sup> </p>	<p>610m<sup>2</sup> </p> <p>↓</p>	<p>873m<sup>2</sup> </p> <p>↓</p>
<p>328 m<sup>2</sup> </p>	<p>0 m<sup>2</sup> </p>	<p>165m<sup>2</sup> </p>	<p>328m<sup>2</sup> </p>
<p>0 m<sup>2</sup> </p>	<p>58 m<sup>2</sup> </p>	<p>100 m<sup>2</sup> </p>	<p>100m<sup>2</sup> </p>

